

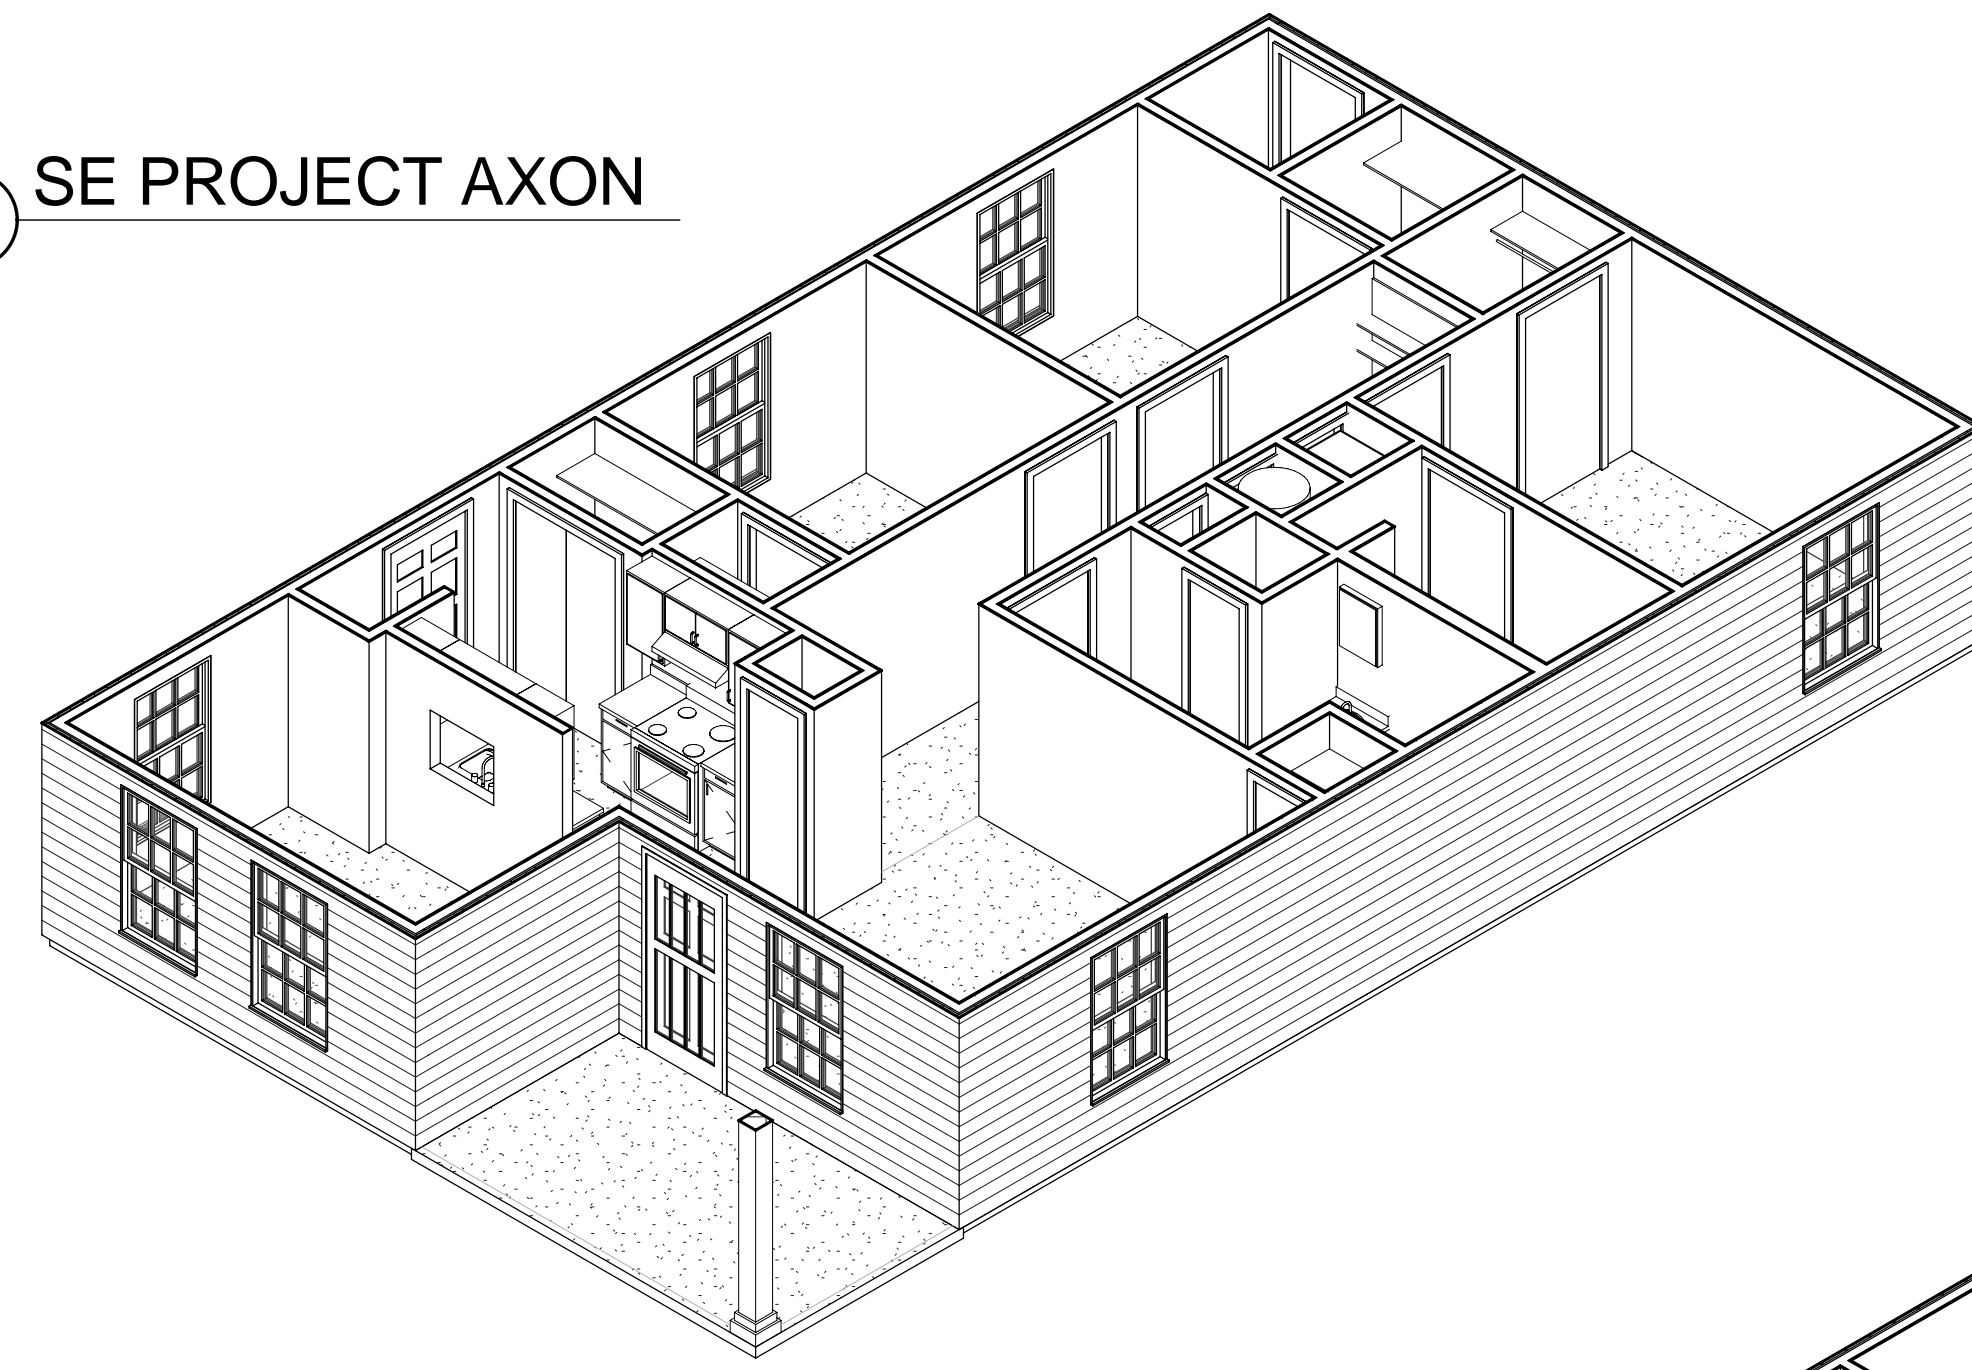



6 SE PROJECT AXON

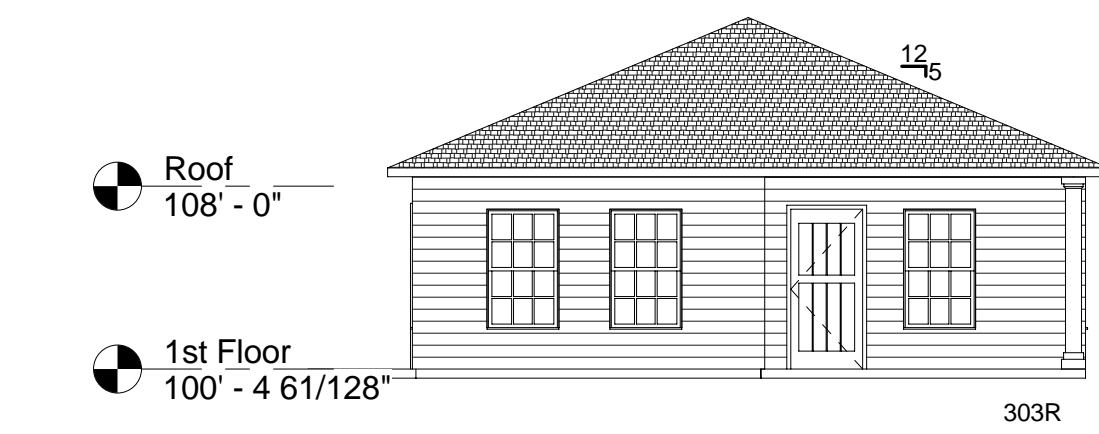


7 NW PROJECT AXON

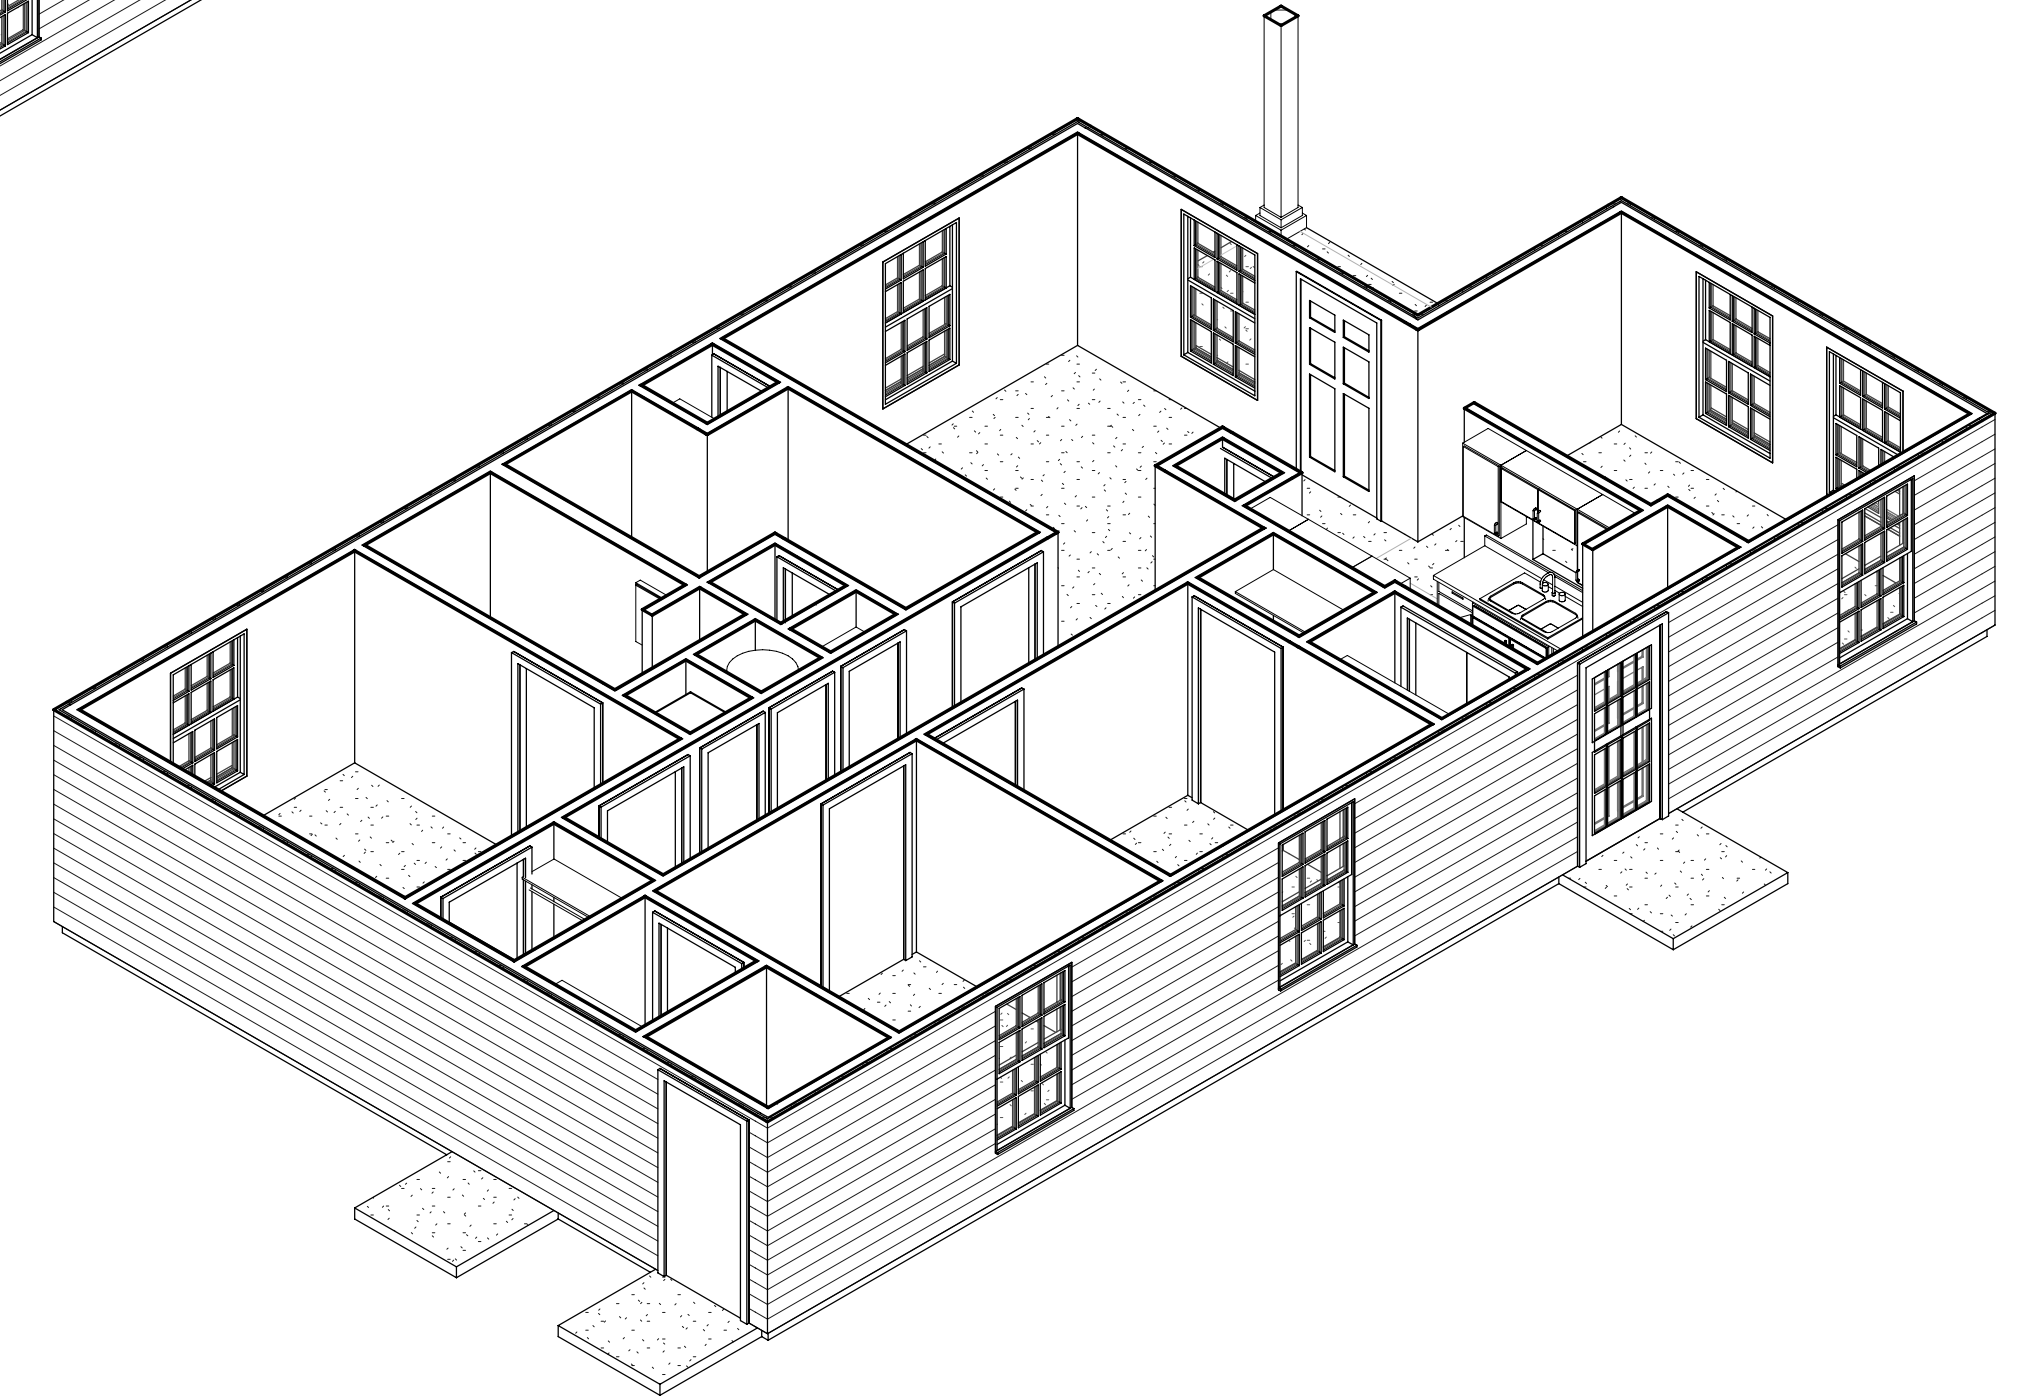


2 FRONT ELEVATION  
1/8" = 1'-0"

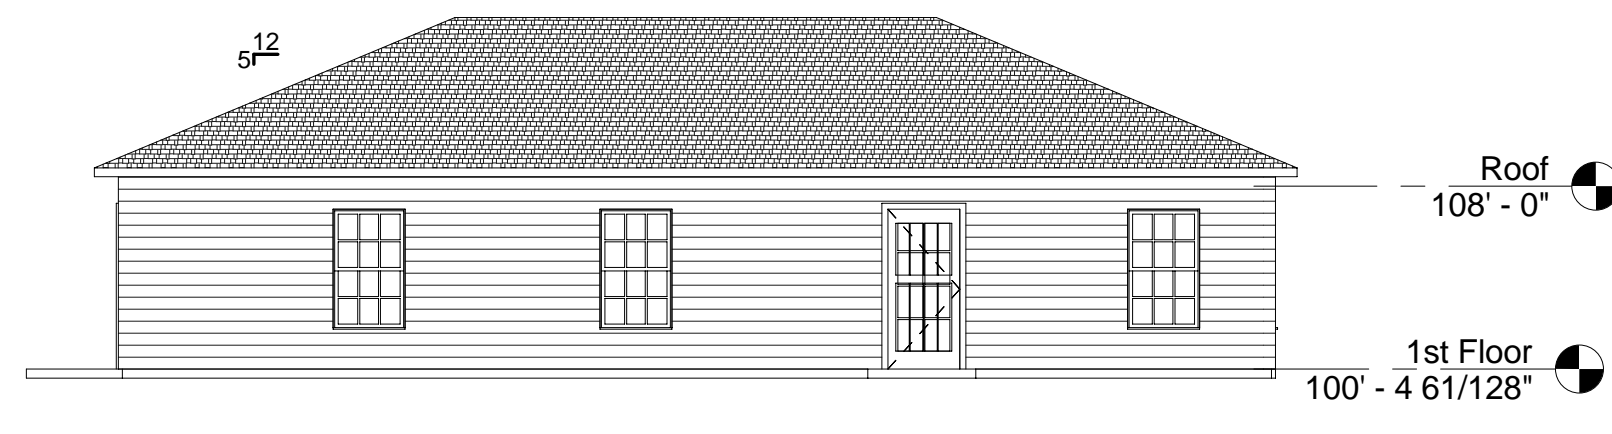


3 LEFT ELEVATION  
1/8" = 1'-0"

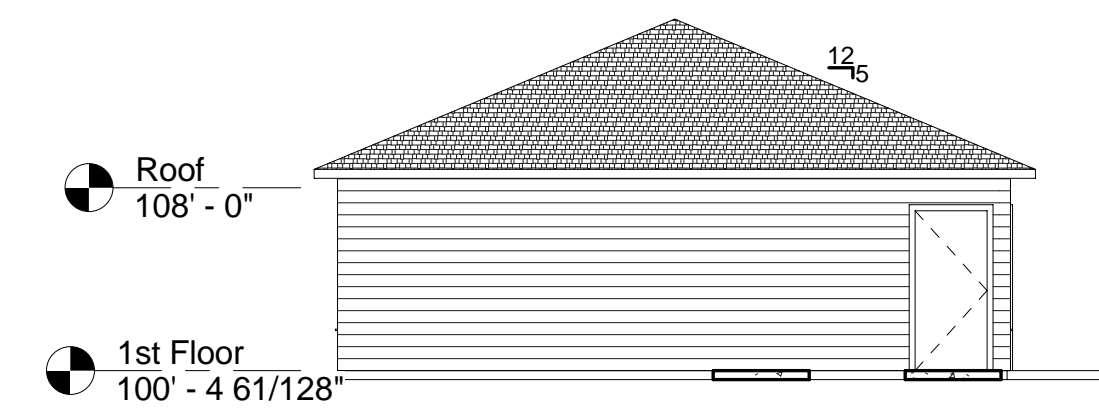


4 REAR ELEVATION  
1/8" = 1'-0"

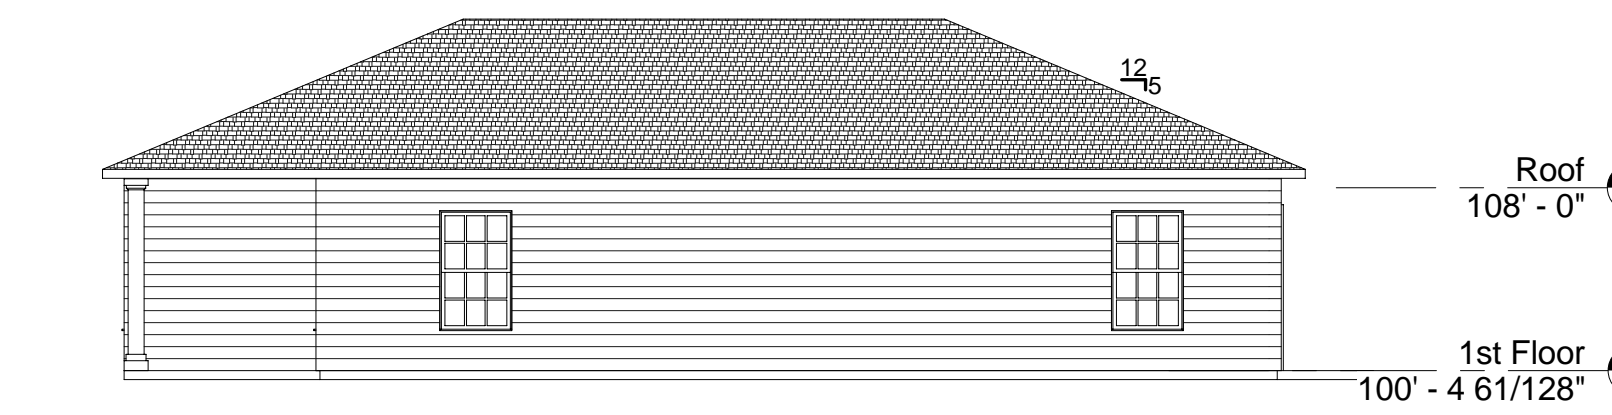

5 RIGHT ELEVATION  
1/8" = 1'-0"

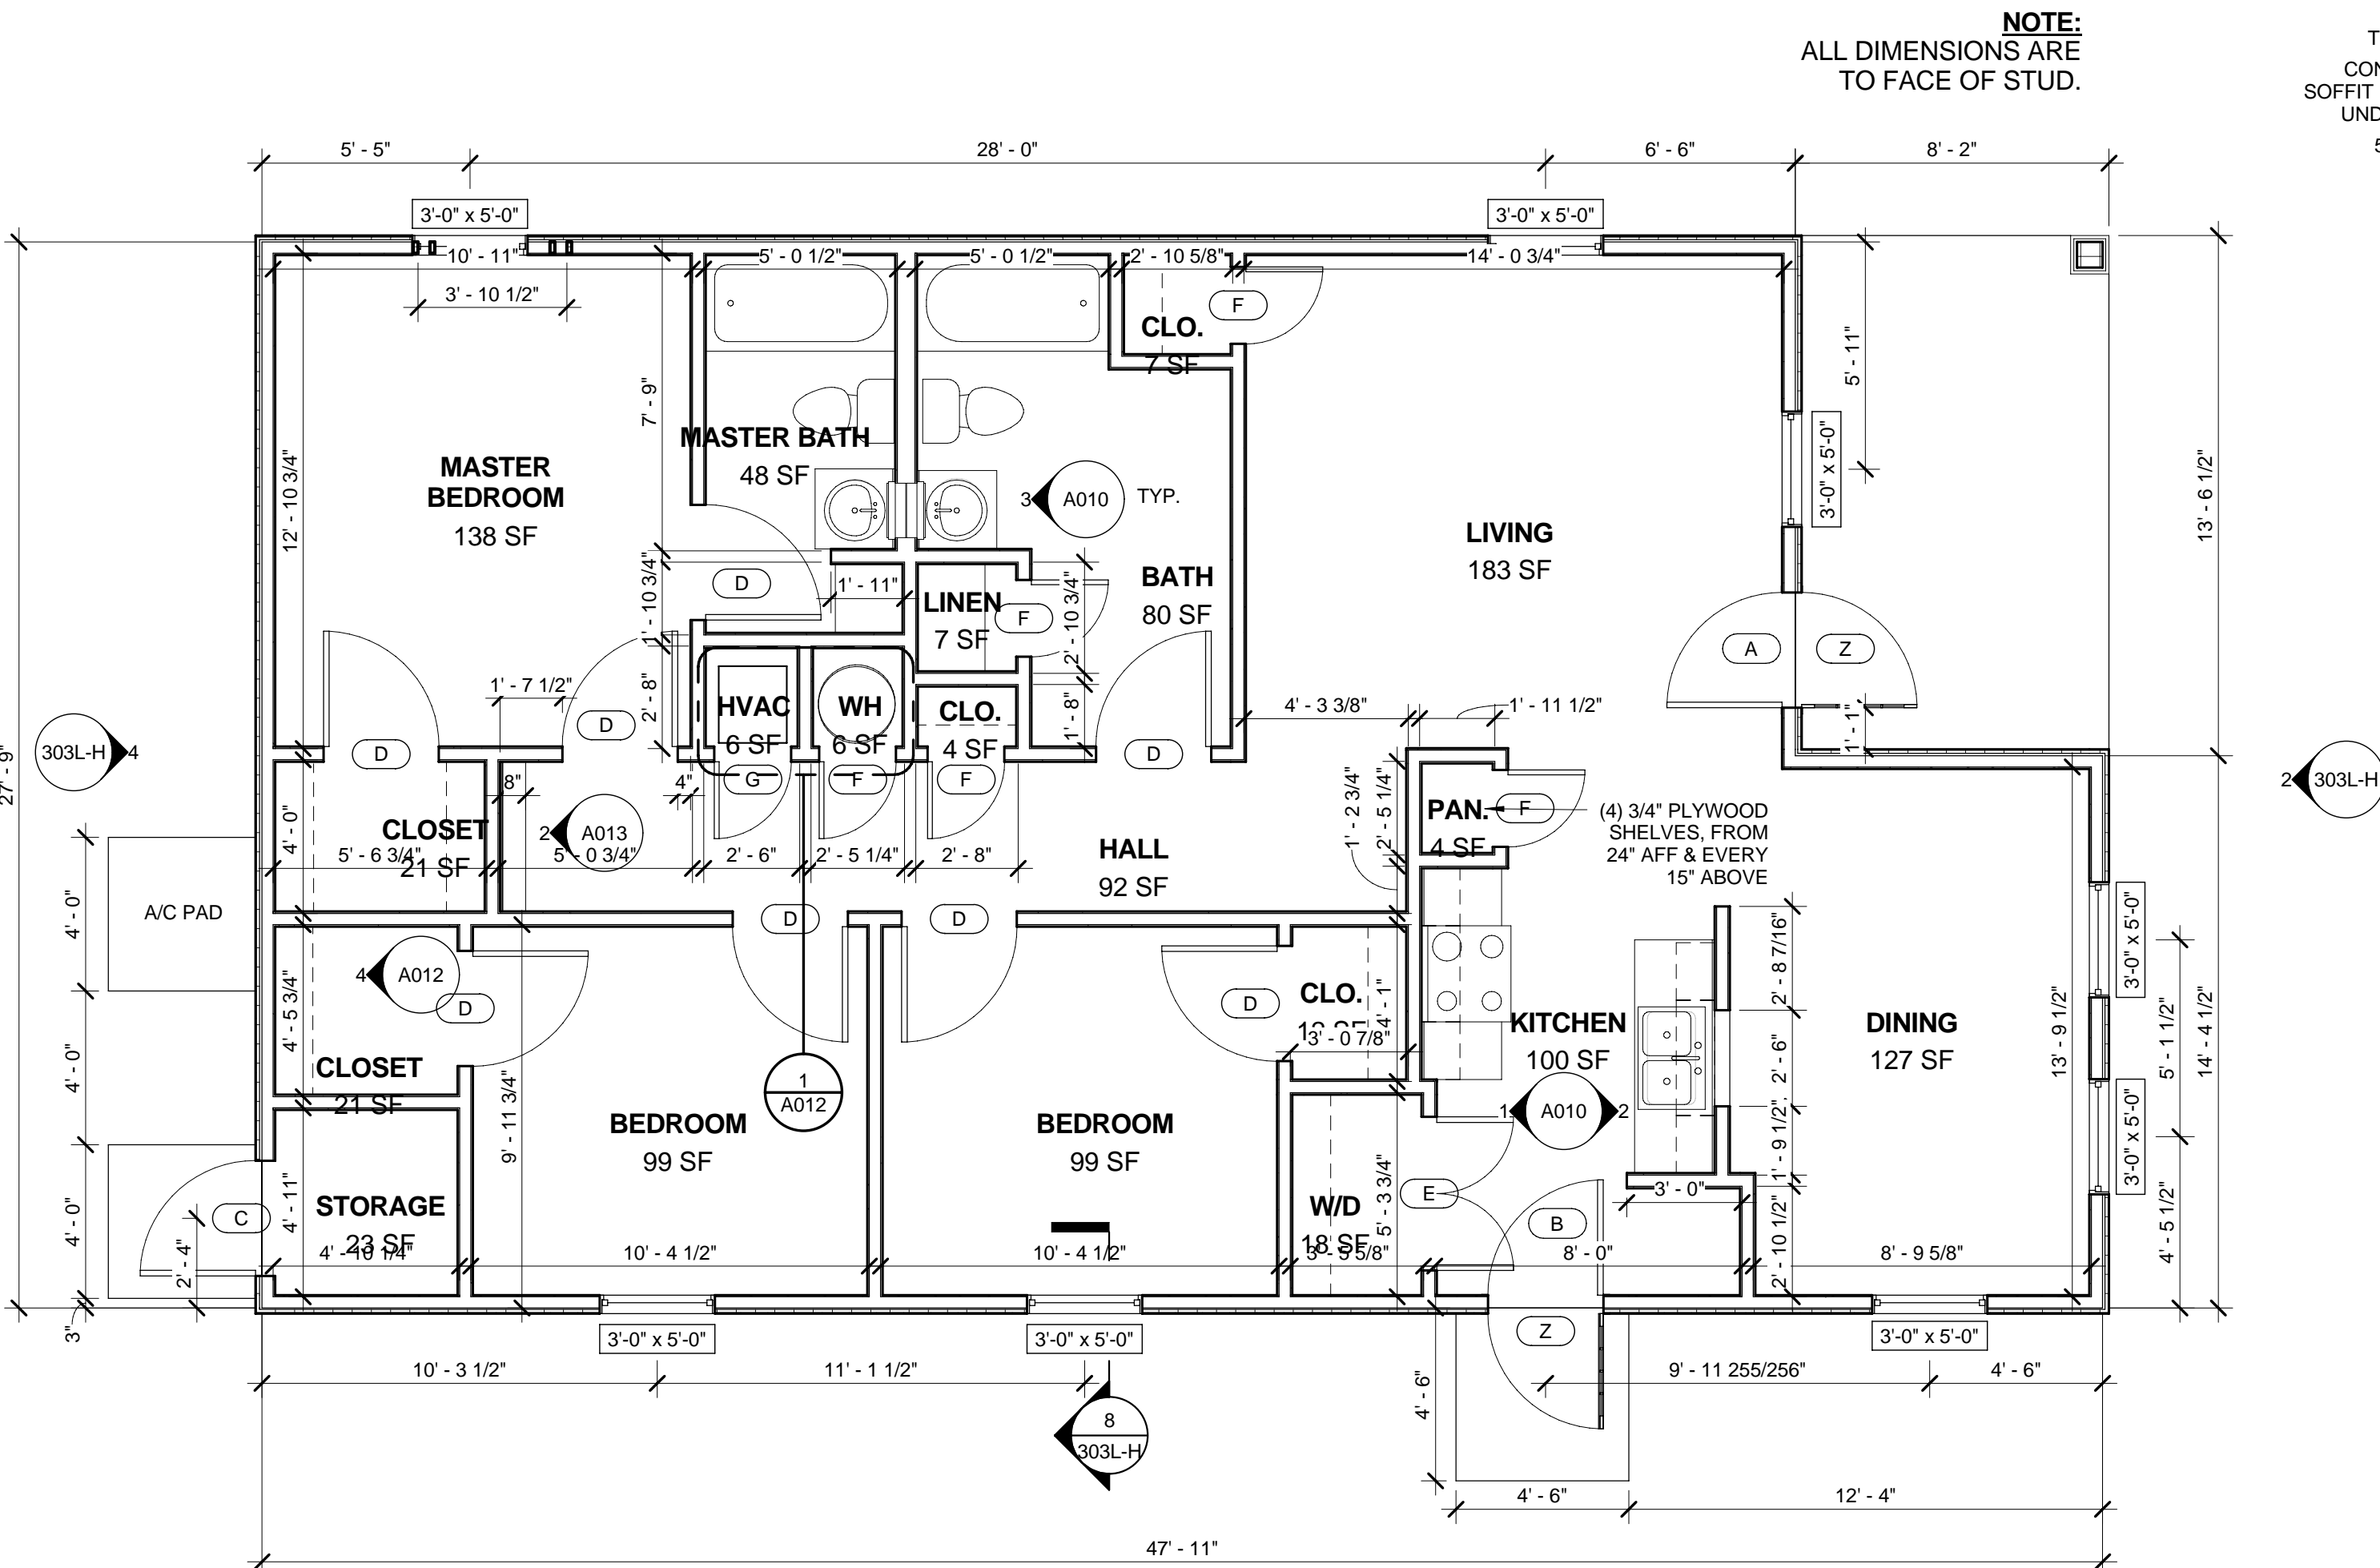

1 FLOOR PLAN 303L  
1/4" = 1'-0"

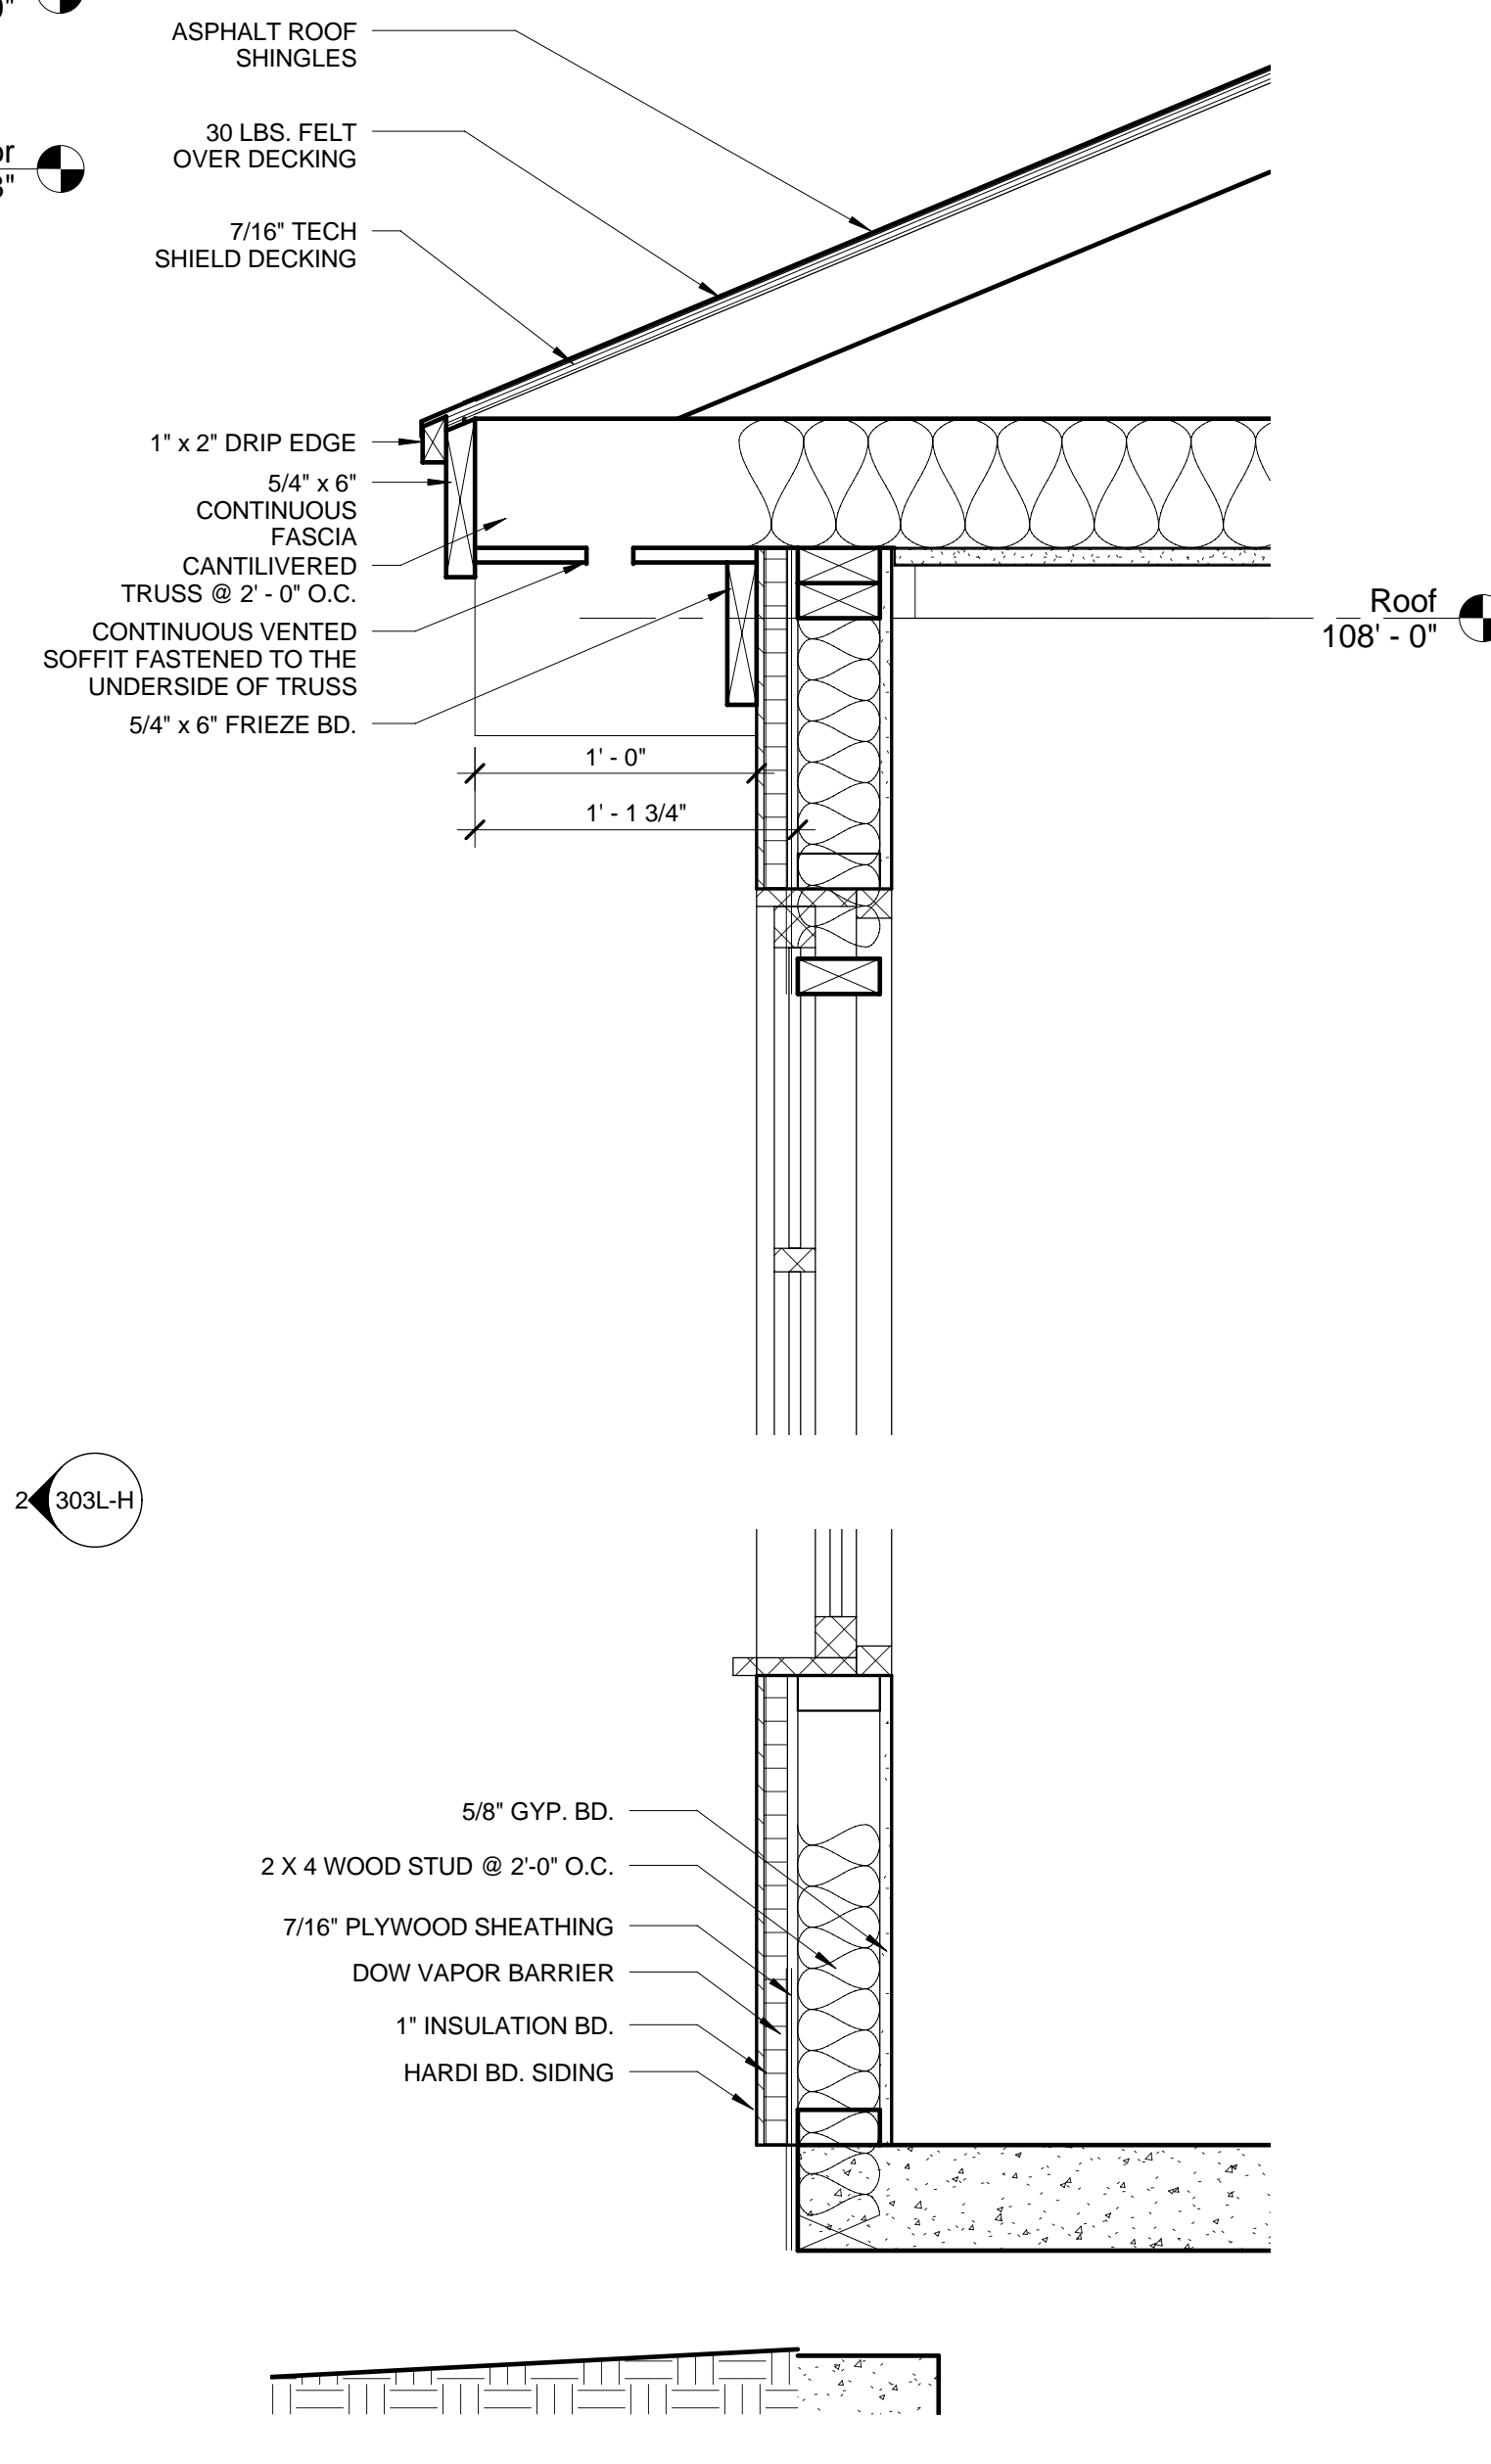

8 WALL SECTION  
1 1/2" = 1'-0"

DOOR SCHEDULE					
Door Mark	Width	Height	Thickness	Material	Remarks
A	3'-0"	6'-8"	1 3/4"	MTL	6-PNL DB/ Peep Steel
B	3'-0"	6'-8"	1 3/4"	MTL	9L/2pan GBG/ DB Steel
C	3'-0"	6'-8"	1 3/4"	MTL	DB Steel W/ Edge Outswing
D	3'-0"	6'-8"	1 3/4"	H/C	
E	4'-0"	6'-8"	1 1/2"	H/C	Pair 2'-0"
F	2'-0"	6'-8"	1 1/2"	H/C	
G	2'-0"	6'-8"	1 1/2"	H/C	Sealed furnace
Z	3'-0"	6'-8"	1 1/2"	MTL	Iron & Full Glass DB Security Door

AREA SCHEDULE	
HEATED (NET)	1070 SF
PORCH	101 SF
STORAGE	23 SF
WALLS	161 SF
TOTAL (GROSS)	1355 SF

NET AREA SCHEDULE		
Room Type	Count	Area
Bath	2	128 SF
Bedroom	3	335 SF
Closet	5	65 SF
Dining	1	127 SF
Hall	1	92 SF
HVAC	1	6 SF
Kitchen	1	100 SF
Linen	1	7 SF
Living	1	183 SF
Partry	1	4 SF
W/D	1	18 SF
WH	1	6 SF
		1071 SF

REV. NO.	DATE	DESCRIPTION
		DESIGN DOCUMENTS

PERSHING 3 BEDROOM PLAN  
MEMPHIS, TN

SHEET TITLE		SEAL
303 HOUSE		
DRAWN	CHECKED	PROJECT NUMBER
JD	GW	303
DATE		SHEET NO.
03-02-2009		303L-H